



400 KV QUAD YEW BUNDLED TRIANGULAR FORMATION CIRCUIT BY PASSED

Special wood poles were designed by Enfras to address terminal and 90 degree deviation positions because such type of structures were not available in the Inventory customer possessed (Dubai Emirate)

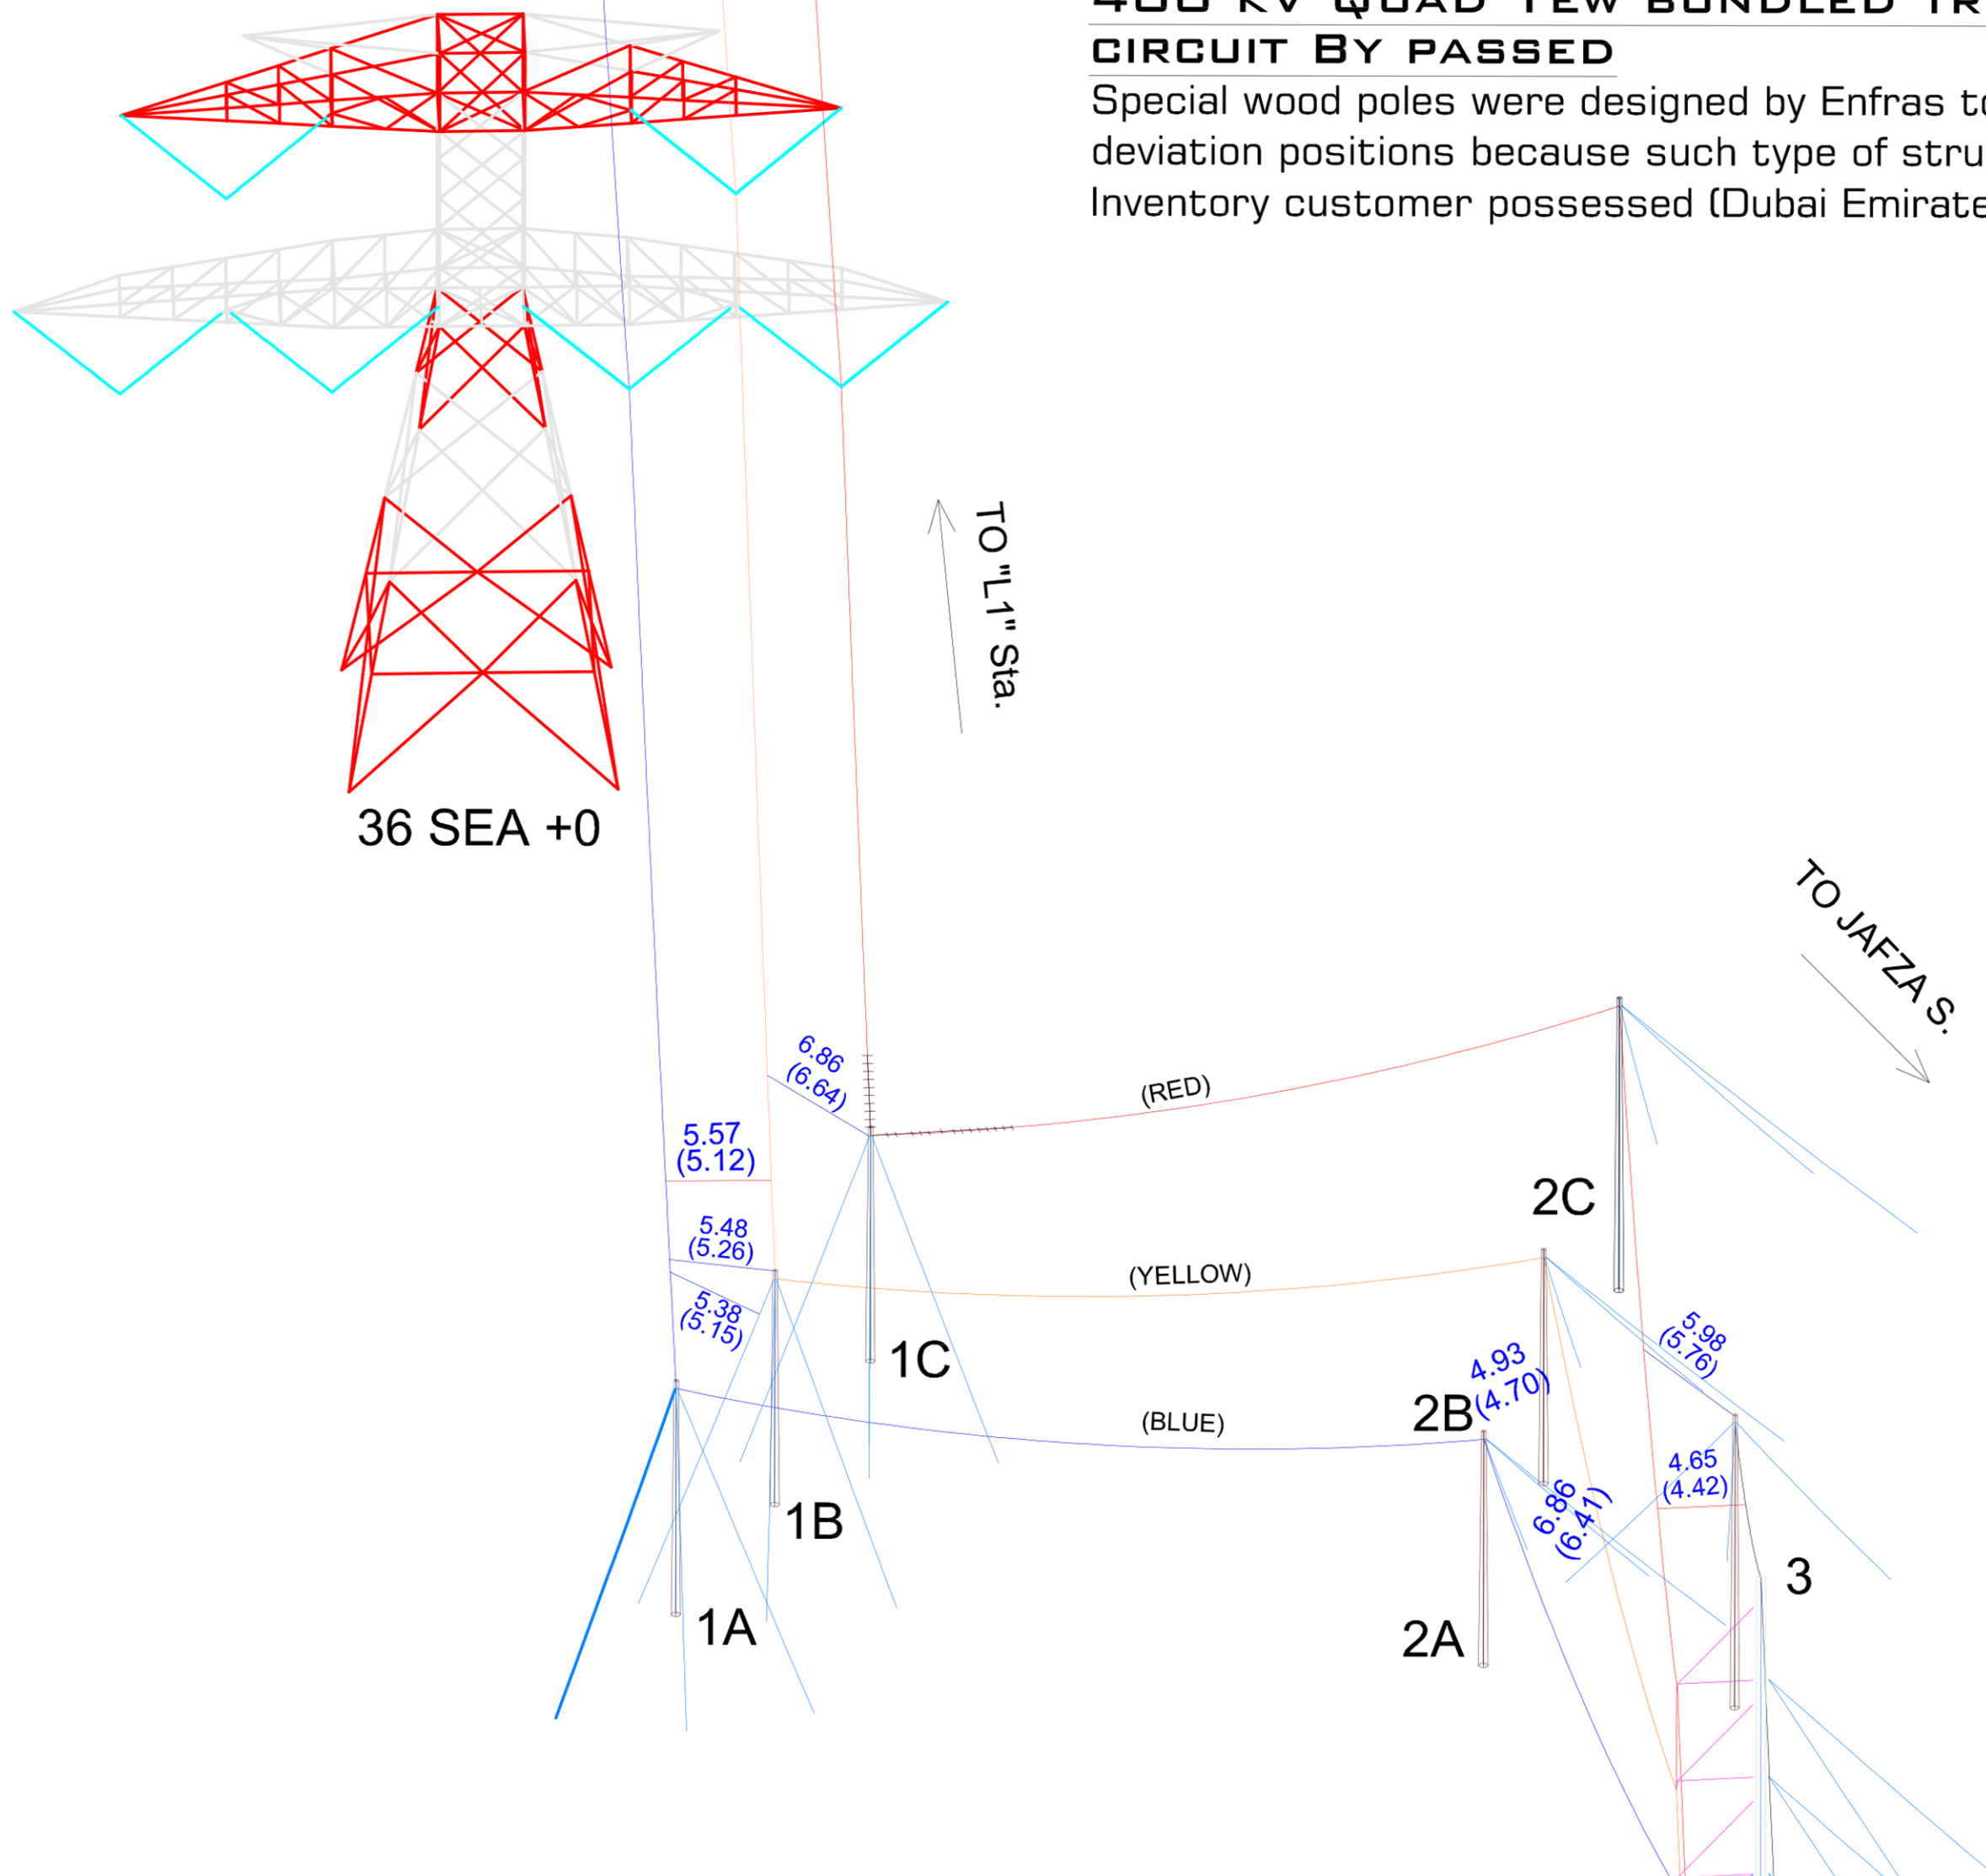

REV	NAME	CKD	DATE	NOTES
DESIGN ENGINEERING:				
		ENFRAS TECHNICAL SERVICES (L.L.C) P.O Box. 7521, Dubai - UAE Tel : +971-4-2895401 Fax: +971-4-2895402		
DRG TITLE :				
ERS BY PASS 400KV L - JAFZA MODEL: DETAIL NEAR TOWER No.: 36				
DRAWN	CHECKED	D.C. CLIFARANCE	APPROVED	DATE