



38 SE25+6

TOWARDS TWR No.: 37
 TWR No. 37 : SE25+6
 ALL JUMPERS ON TWR No. 37 TO BE REMOVED

TO JAFZA S.
 ←

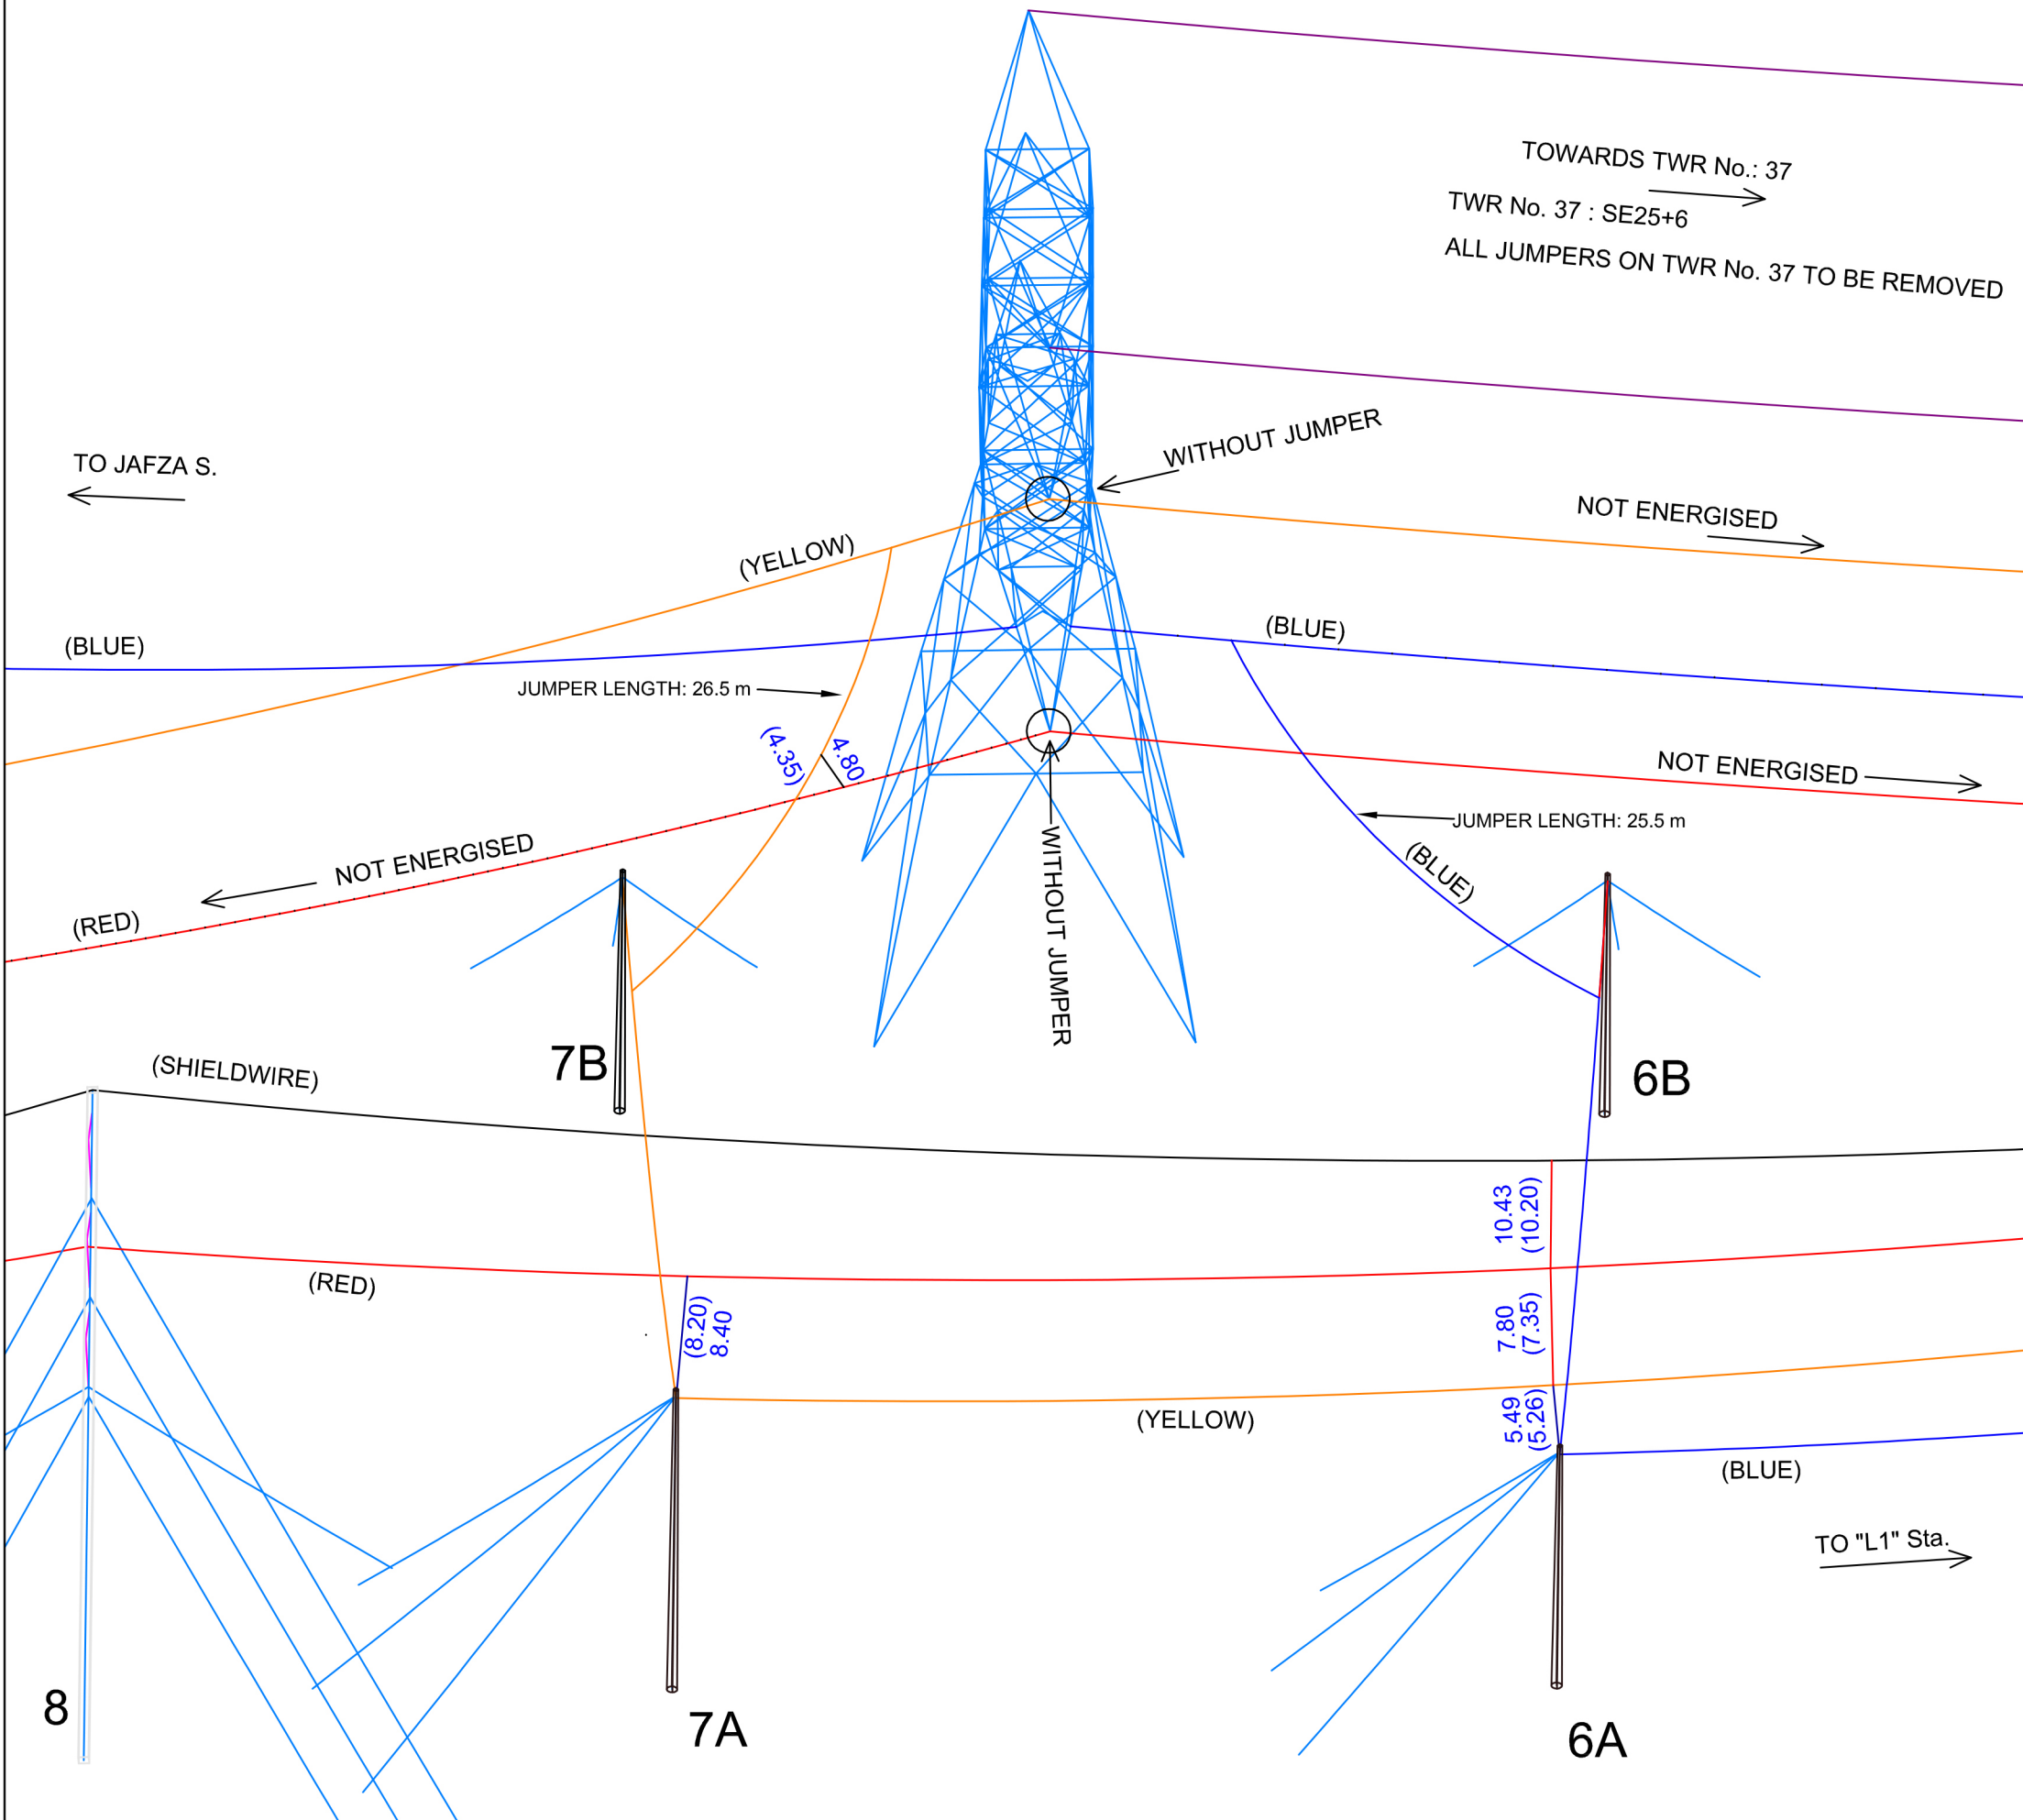

REV	NAME	CKD	DATE	NOTES

DESIGN CONTRACTOR:
 ENFRAS TECHNICAL SERVICES (L.L.C)
 P.O.Box :7521, Dubai - U.A.E.
 Tel: +971-4-2895401
 ENFRAS Fax: +971-4-2895402

DRG TITLE :
ERS BY PASS 400kV L - JAFZA
MODEL: DETAIL AT TOWER No.: 38

DRAWN	CHECKED	Q.C. CLEARANCE	APPROVED	DATE	SCALE
HK	MK	-	KH	06.04.08	NTS
DRG. No.	ERS - BP - 400 / DEWA / DRG / 0023			SHEET 5/6	REV 0