

LEGEND

Existing 400kV OHL

OPGW

Rev	Date	Description	Drawn	Chkd	Appr
00	08-11-14	ISSUED FOR APPROVAL	GD	VV	

CLIENT :

دائرة النقل
DEPARTMENT OF TRANSPORT

EMPLOYER :

مساندة
Musanada

OHL ASSET OWNER :
ABU DHABI TRANSMISSION & DISPATCH COMPANY
TRANSCO
P.O. Box: 173, Abu Dhabi Tel: 02-6414000

SUPERVISING CONSULTANT :

AECOM
PO. Box 43266 Abu Dhabi United Arab Emirates
Tel: +971 2 613 4000 Fax: +971 2 613 4001 www.aecom.com

OHL CONSULTANT :

PB Power
P.O. Box 47445, Abu Dhabi, U.A.E.
Tel: 8786060 Fax 6779772

CONTRACTOR :

GHANTOOT TRANSPORT & GEN. CONT. EST.
(ROADS DIVISION)
POST BOX NO: 30541
Tel:02-6419004 - Fax:02-6419003
ABU DHABI - U.A.E.

ELECTRICAL CONTRACTOR :

GHANTOOT TRANSPORT & GEN. CONT. EST.
(Electrical Projects Division)
P.O. Box No: - 129170
Abu Dhabi, U.A.E.

OHL SUB-CONTRACTOR :

CENTAUR
ELECTRO-MECHANICAL CONTRACTING CO.(LLC)
P.O.Box 25024, Dubai - U.A.E.
Tel: (9714) 4542808, Fax : (9714) 4542808
Website: www.centaur.ae, E-mail: centaur@emirates.net.ae

OHL & ERS ENGINEERING :

ENFRAS TECHNICAL SERVICES (L.L.C)
P.O.Box :7521, Dubai - U.A.E
Tel: +971-4-28954 Fax: +971-4-2895402
Website: www.enfras.com E-mail: enfras@emirates.net.ae

PROJECT :

ABU DHABI DUBAI ROAD
E311(PACKAGE-A)
Cont. no:- PD/CA/BPS/AG/R595/P143-2013-DOT/13/229




DRAWING TITLE :

ERS BP 400 kV (CS3)
3D Model:BY PASS ROUTE T34-T37

DRAWN : GD	CHECKED : VV	APPROVED :
DATE : 08-11-2014	SHEET : 1 OF 4	SCALE : NTS
DRAWING NO : 13229-00SIT-GE-GTG-EHV-SPD-0623-00		

DISCLAIMER:

This Drawing is the property of Enfras Technical Services L.L.C (Dubai,U.A.E) & its de-facto parent company -M.M Enterprises (India) and must not be passed on to any third person or firm/company not authorized by us,nor be copied/ made use in full or part by such person or firm/company without our prior permission in writing.

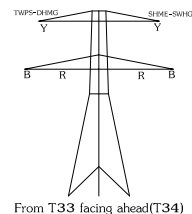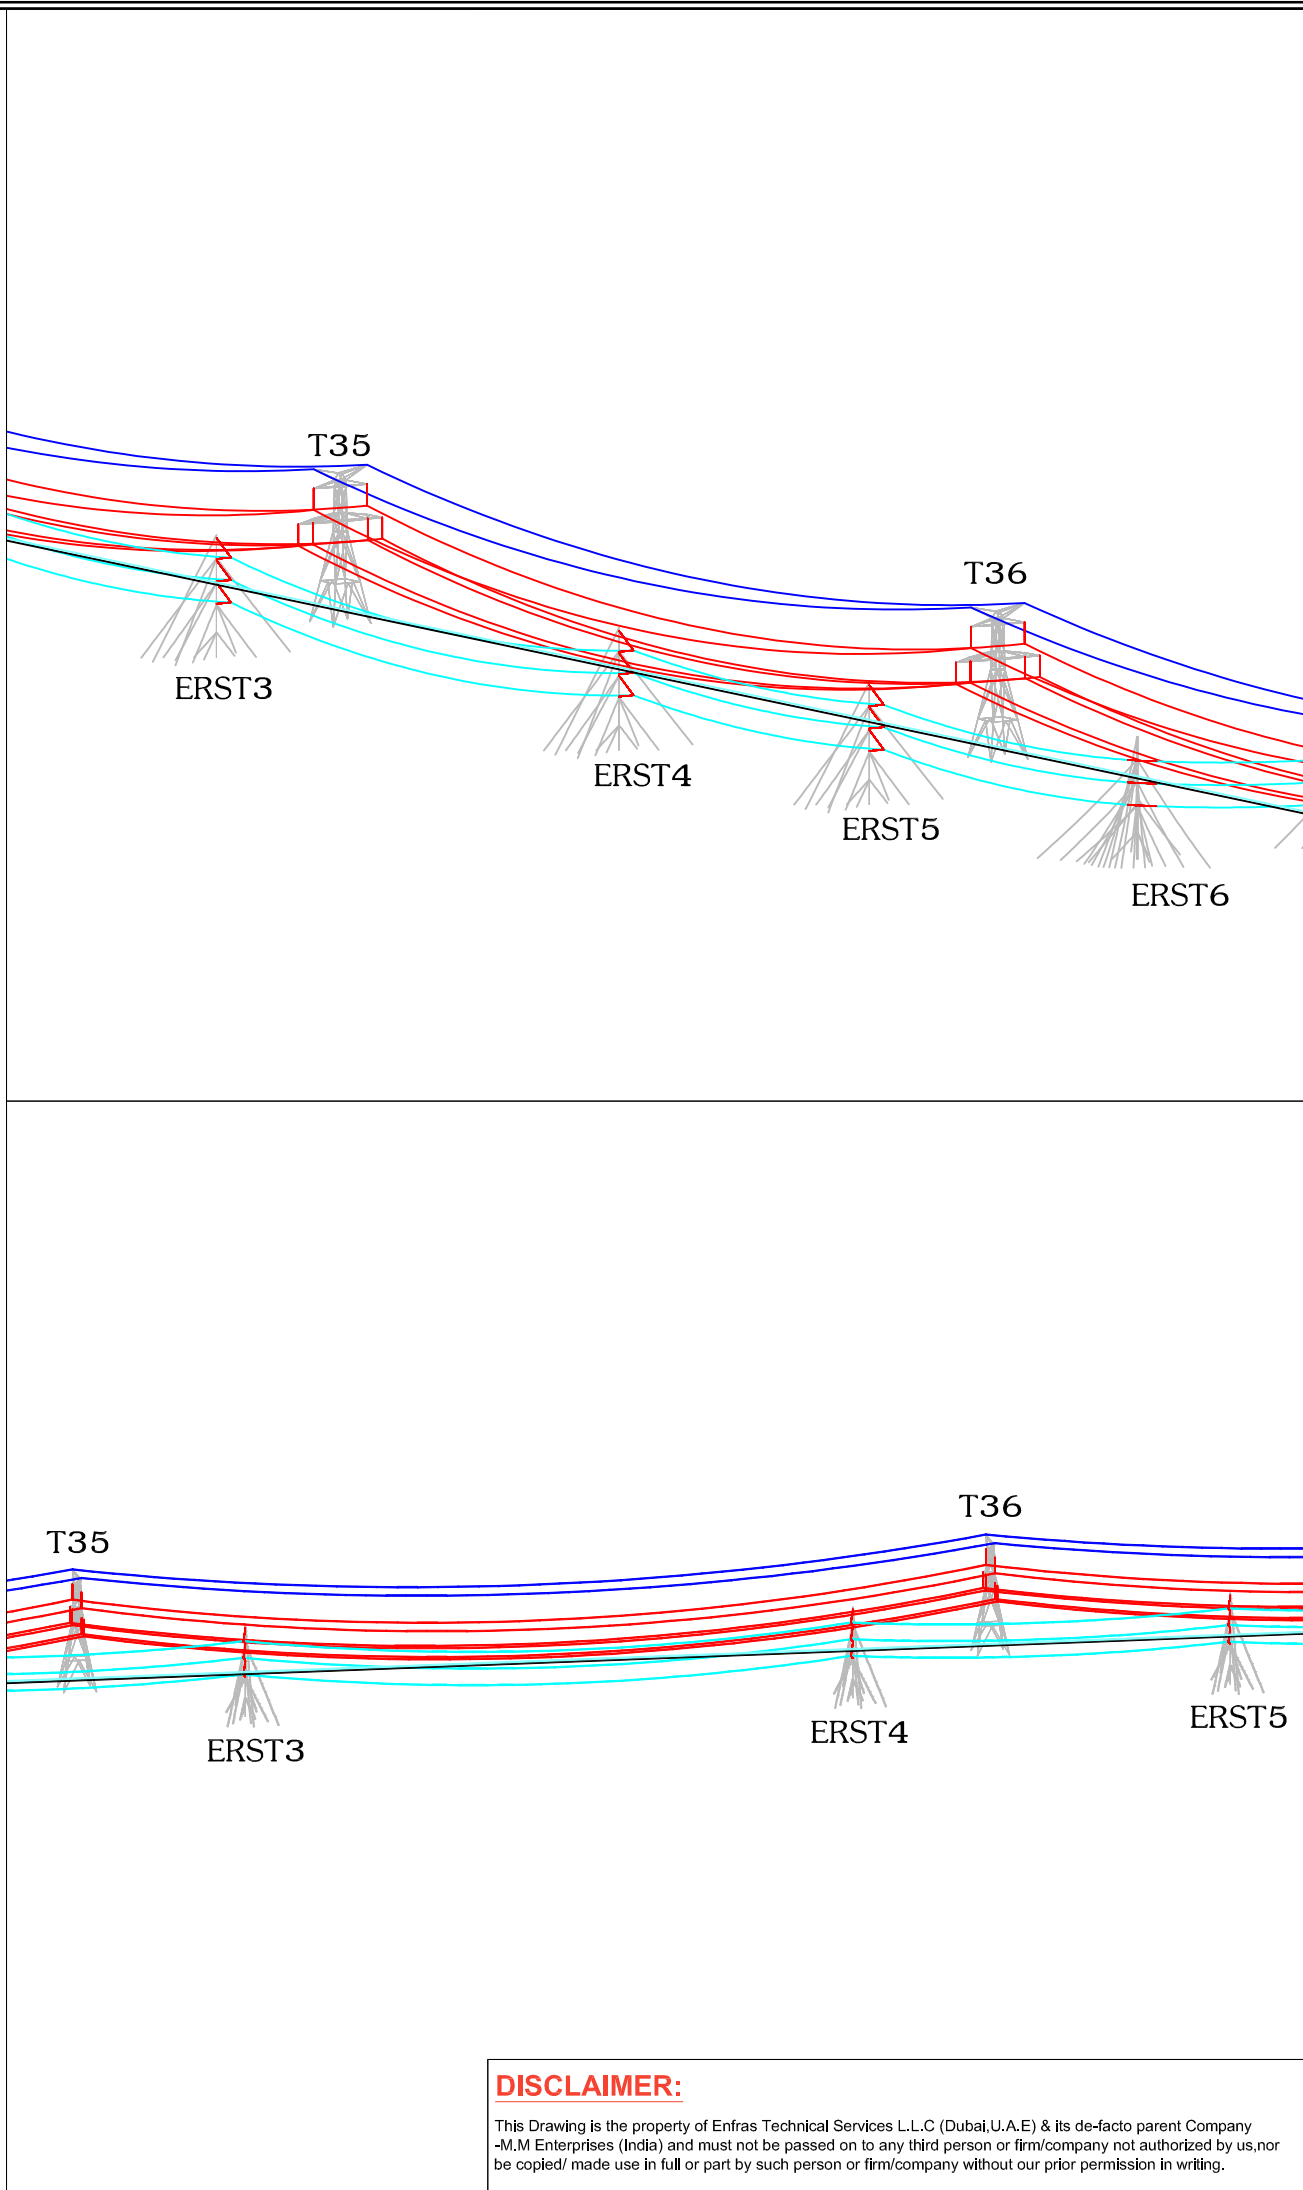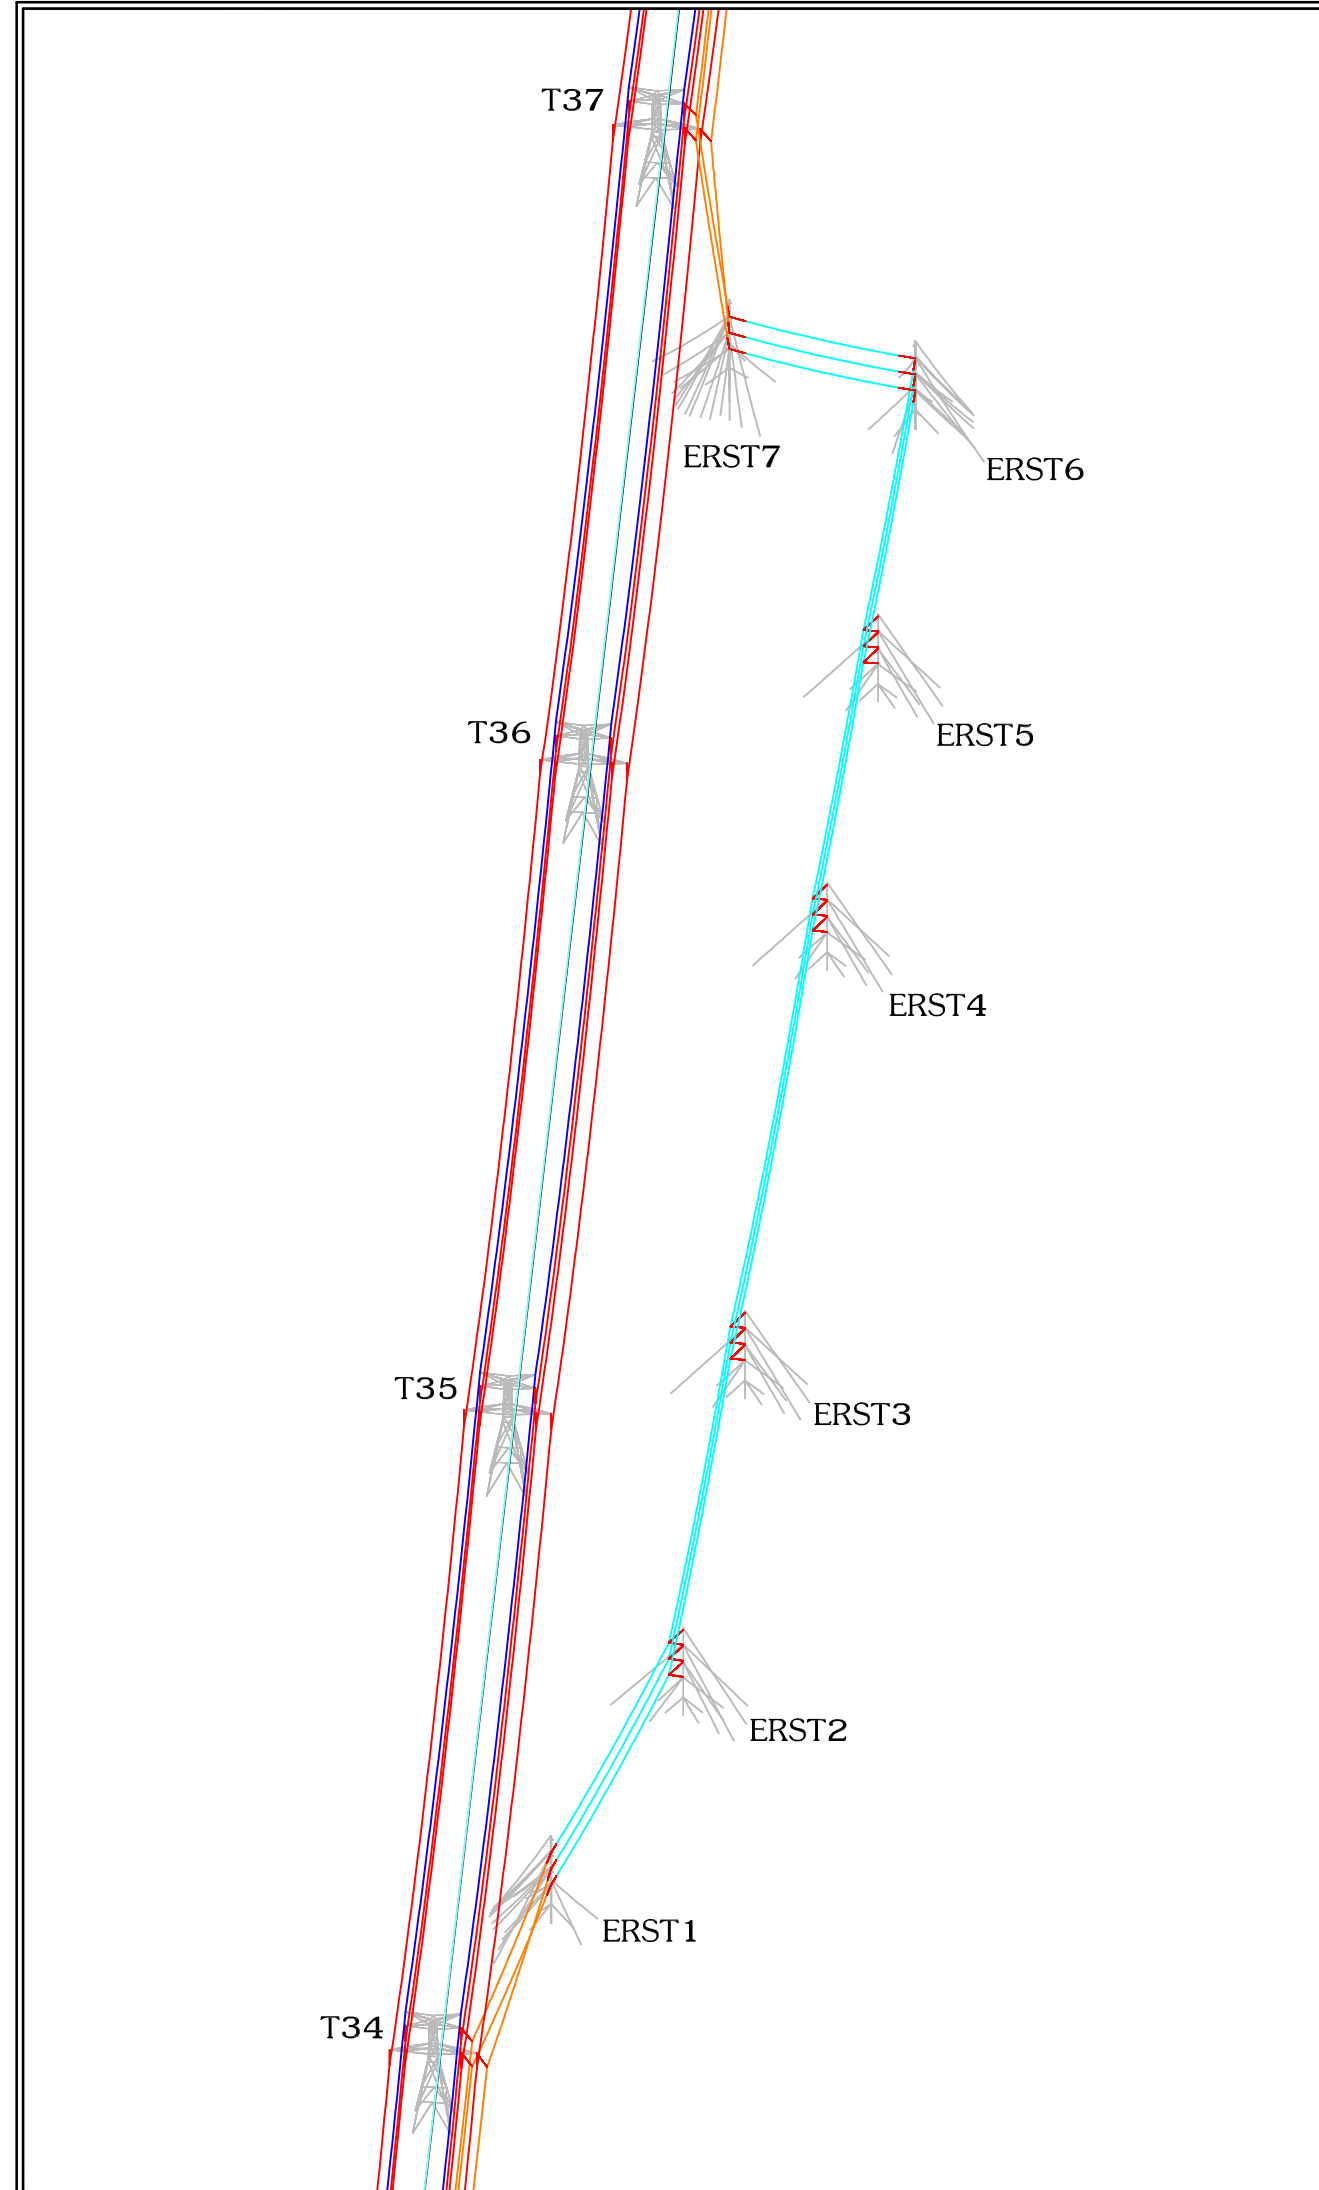

LEGEND
 Existing 400kV OHL
 OPGW

Rev	Date	Description	Drawn	Chkd	Appr
00	08-11-14	ISSUED FOR APPROVAL	GD	VV	

CLIENT :
 دائرة النقل
 DEPARTMENT OF TRANSPORT

EMPLOYER :
 مساندة
 Musanada

OHL ASSET OWNER :
 ABU DHABI TRANSMISSION & DISPATCH COMPANY
 TRANSCO
 P.O. Box: 173, Abu Dhabi Tel: 02-6414000

SUPERVISING CONSULTANT :
AECOM
 PO. Box 43266 Abu Dhabi United Arab Emirates
 Tel. +971 2 613 4000 Fax +971 2 613 4001 www.aecom.com

OHL CONSULTANT :
PB Power
 P.O. Box 47445, Abu Dhabi, U.A.E.
 Tel. 8786060 Fax 6779772

CONTRACTOR :
GHANTOOT TRANSPORT & GEN. CONT. EST.
 (ROADS DIVISION)
 POST BOX NO: 30541
 Tel:02-6419004 - Fax:02-6419003
 ABU DHABI - U.A.E.

ELECTRICAL CONTRACTOR :
GHANTOOT TRANSPORT & GEN. CONT. EST.
 (Electrical Projects Division)
 P.O. Box No: - 129170
 Abu Dhabi, U.A.E.

OHL SUB-CONTRACTOR :
CENTAUR
 ELECTRO-MECHANICAL CONTRACTING CO.(LLC)
 P.O.Box 25024, Dubai - U.A.E.
 Tel: (9714) 4542808, Fax : (9714) 4542808
 Website: www.centaur.ae, E-mail: centaur@emirates.net.ae


OHL & ERS ENGINEERING :
ENFRAS TECHNICAL SERVICES (L.L.C)
 P.O.Box :7521, Dubai - U.A.E
 Tel: +971-4-28954 Fax: +971-4-2895402
 Website: www.enfras.com E-mail: enfras@emirates.net.ae

PROJECT :
 ABU DHABI DUBAI ROAD
 E311 (PACKAGE-A)
 Cont. no:- PD/GA/BPS/AG/R595/P143-2013-DOT/13/229


DRAWING TITLE :
 ERS BP 400 kV (CS3)
 3D Model:BY PASS ROUTE T34-T37

DRAWN : GD	CHECKED : VV	APPROVED :
DATE : 08-11-2014	SHEET : 2 OF 4	SCALE : NTS
DRAWING NO : 13229-00SIT-GE-GTG-EHV-SPD-0623-00		

DISCLAIMER:
 This Drawing is the property of Enfras Technical Services L.L.C (Dubai,U.A.E) & its de-facto parent Company -M.M Enterprises (India) and must not be passed on to any third person or firm/company not authorized by us,nor be copied/ made use in full or part by such person or firm/company without our prior permission in writing.

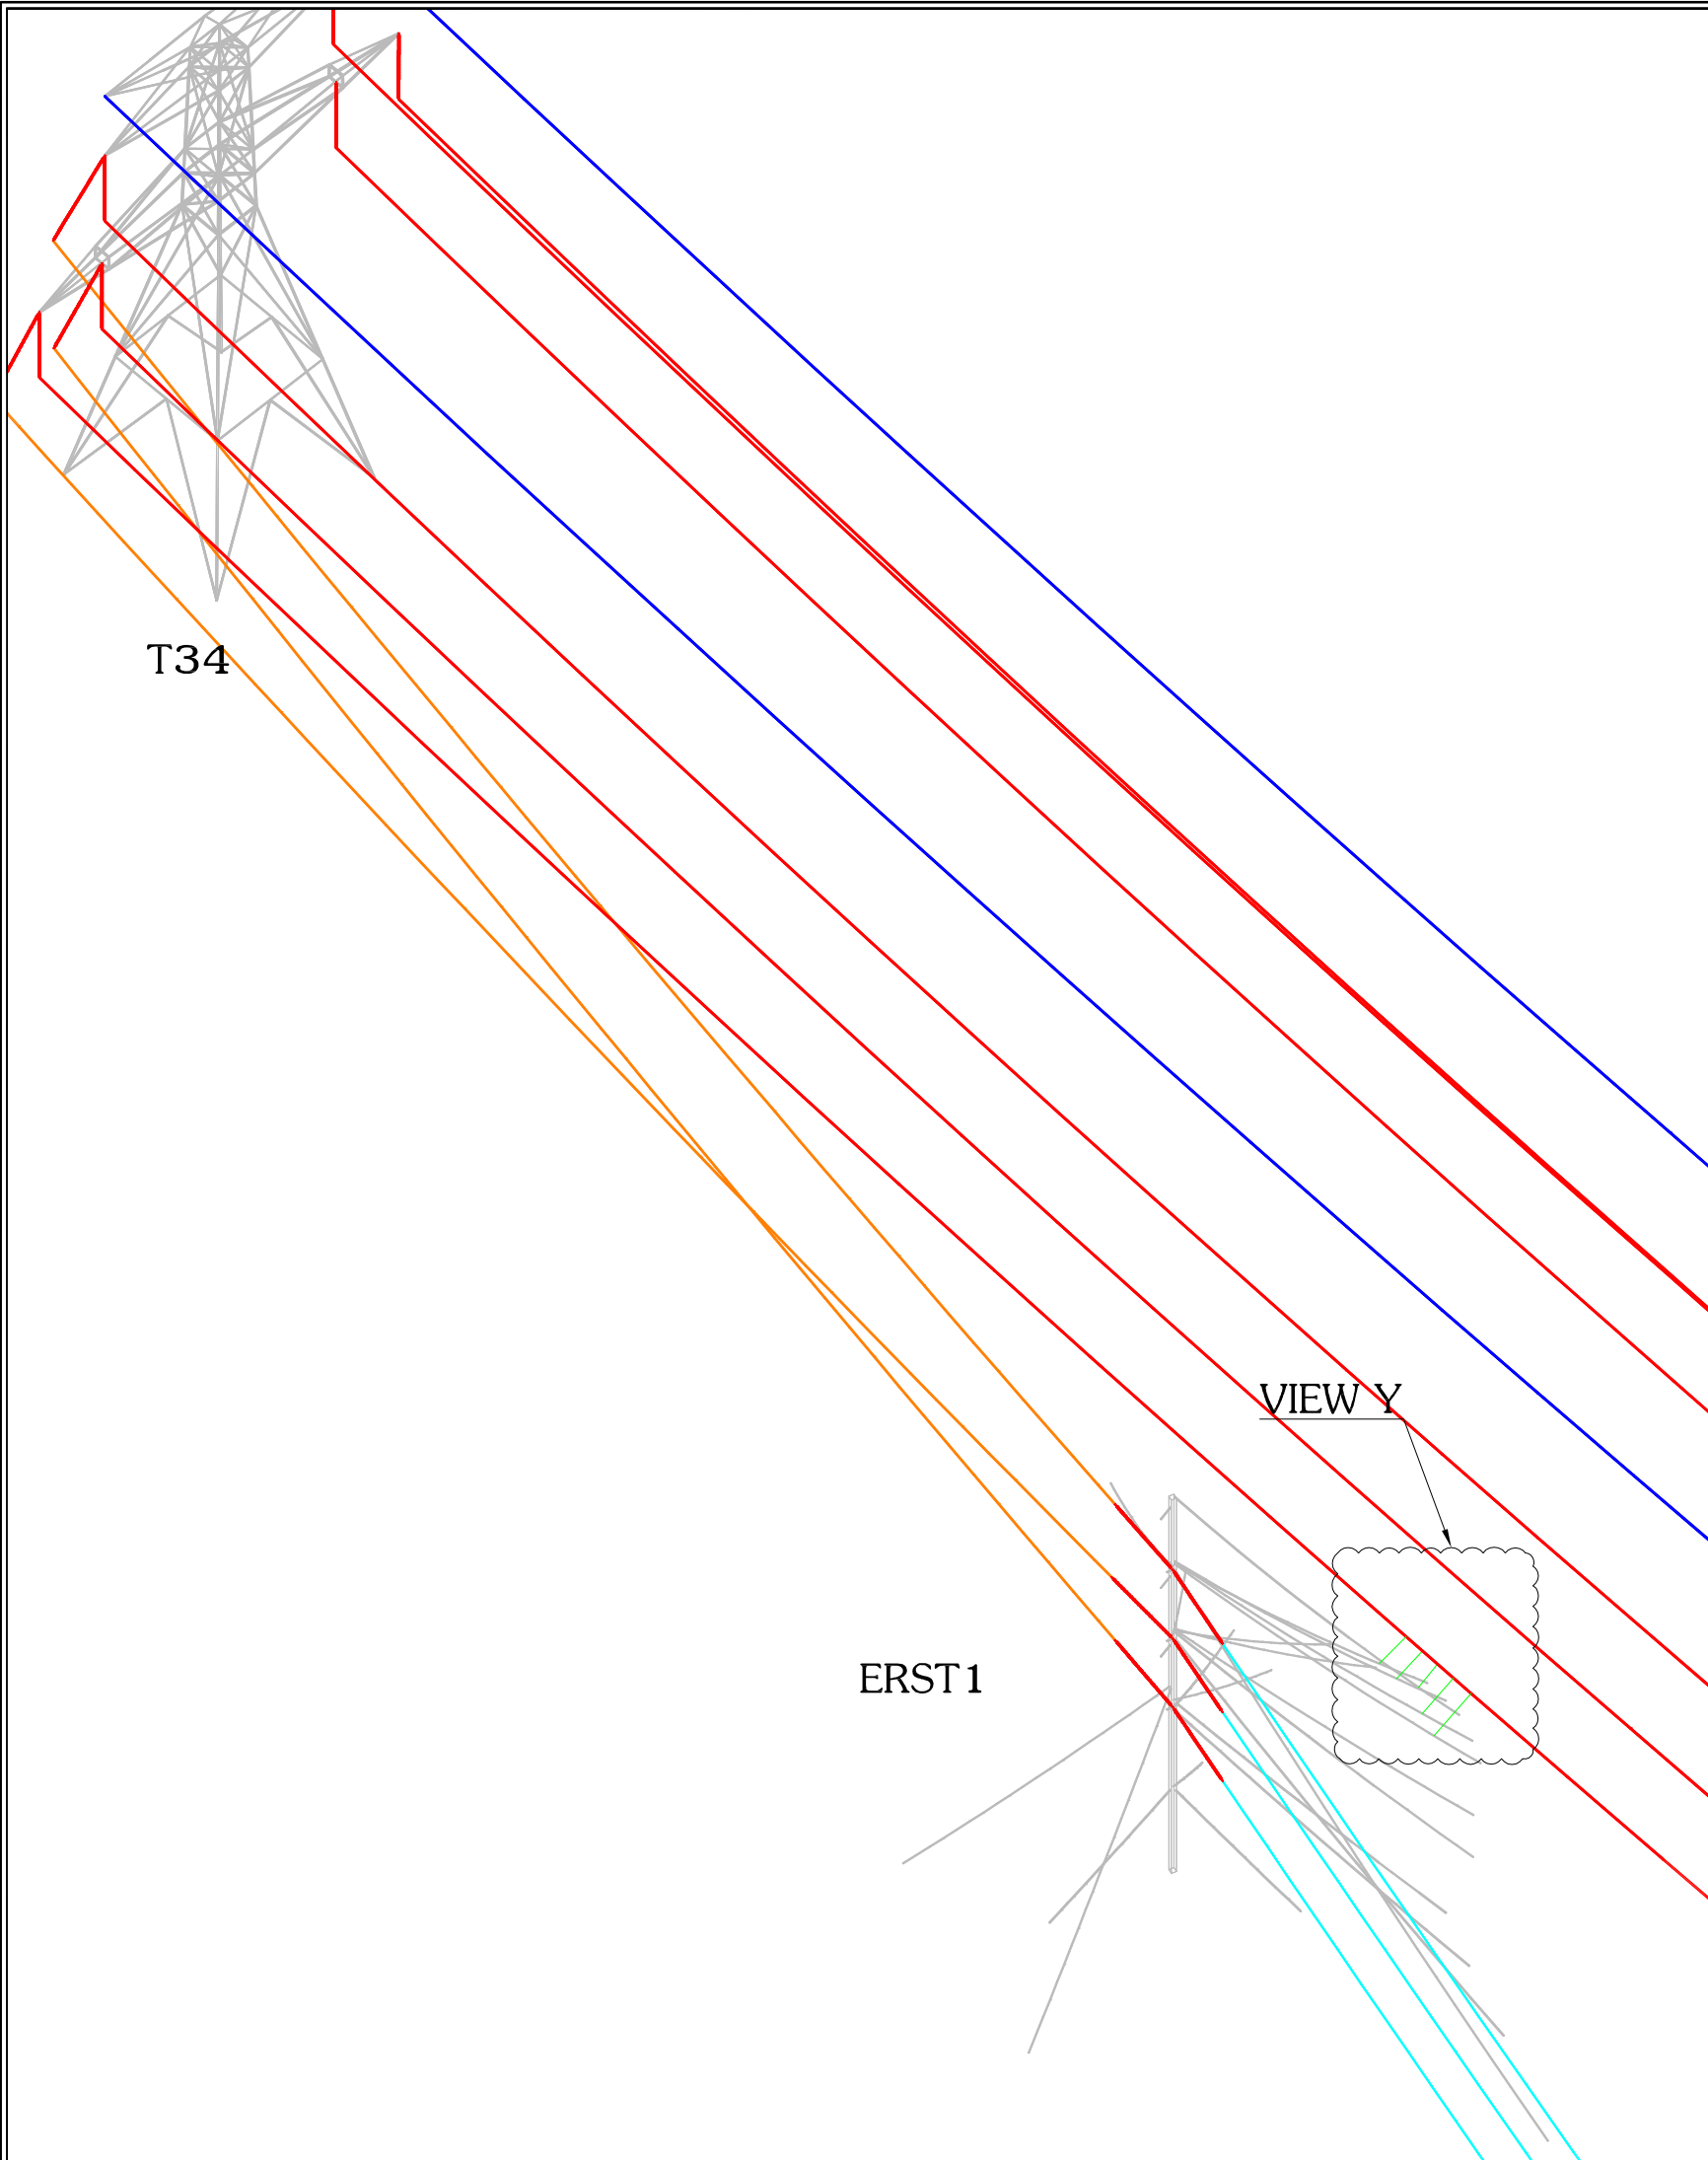


VIEW Y

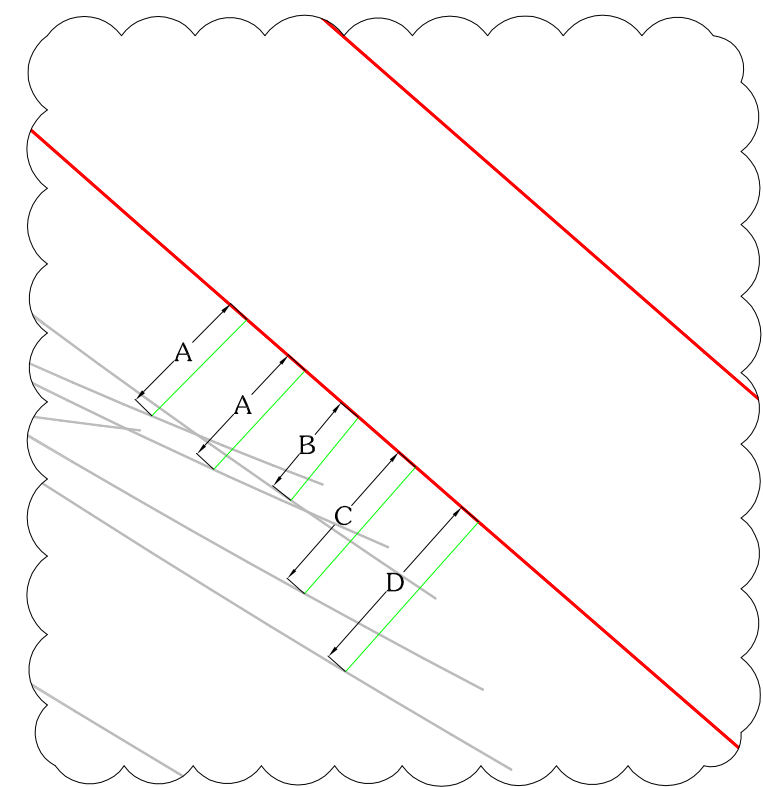

CLEARANCE TABLE	
KEY	CLEARANCE AVAILABLE
A	2.9 m
B	2.3 m
C	3.6 m
D	4.3 m
E	1.55 m

DISCLAIMER:

This Drawing is the property of Enfras Technical Services L.L.C (Dubai,U.A.E) & its de-facto parent Company -M.M Enterprises (India) and must not be passed on to any third person or firm/company not authorized by us,nor be copied/ made use in full or part by such person or firm/company without our prior permission in writing.

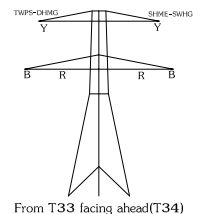

LEGEND

- Existing 400kV OHL
- OPGW

Rev	Date	Description	Drawn	Chkd	Appr
00	08-11-14	ISSUED FOR APPROVAL	GD	VV	

CLIENT :



EMPLOYER :



OHL ASSET OWNER : **ABU DHABI TRANSMISSION & DISPATCH COMPANY**
TRANSCO
 P.O. Box: 173, Abu Dhabi Tel: 02-6414000

SUPERVISING CONSULTANT :




PO. Box 43266 Abu Dhabi United Arab Emirates
 Tel. +971 2 613 4000 Fax +971 2 613 4001 www.aecom.com

OHL CONSULTANT :



P.O. Box 47445, Abu Dhabi, U.A.E.
 Tel. 8786060 Fax 8779772

CONTRACTOR :

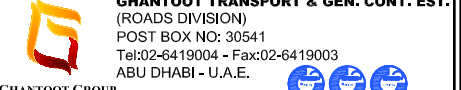

GHANTOOT TRANSPORT & GEN. CONT. EST.
 (ROADS DIVISION)
 POST BOX NO: 30541
 Tel:02-6419004 - Fax:02-6419003
 ABU DHABI - U.A.E.

GHANTOOT GROUP
 ROADS DIVISION

ELECTRICAL CONTRACTOR :



GHANTOOT TRANSPORT & GEN. CONT. EST.
 (Electrical Projects Division)
 P.O. Box No: - 129170
 Abu Dhabi, U.A.E.

GHANTOOT GROUP

OHL SUB-CONTRACTOR :



CENTAUR
 ELECTRO-MECHANICAL CONTRACTING CO. (LLC)
 P.O.Box 25024, Dubai - U.A.E.
 Tel: (9714) 4542808, Fax : (9714) 4542808
 Website: www.centaur.ae , E-mail: centaur@emirates.net.ae

OHL & ERS ENGINEERING :



ENFRAS TECHNICAL SERVICES (L.L.C)
 P.O.Box :7521, Dubai - U.A.E
 Tel: +971-4-28954 Fax: +971-4-2895402
 Website: www.enfras.com E-mail: enfras@emirates.net.ae


PROJECT :

ABU DHABI DUBAI ROAD
E311 (PACKAGE-A)
 Cont. no:- PD/CA/BPS/AG/R595/P143-2013-DOT/13/229


DRAWING TITLE :

ERS BP 400 kV (CS3)
3D Model:BY PASS ROUTE T34-T37

DRAWN : GD	CHECKED : VV	APPROVED :
DATE : 08-11-2014	SHEET : 3 OF 4	SCALE : NTS
DRAWING NO : 13229-00SIT-GE-GTG-EHV-SPD-0623-00		

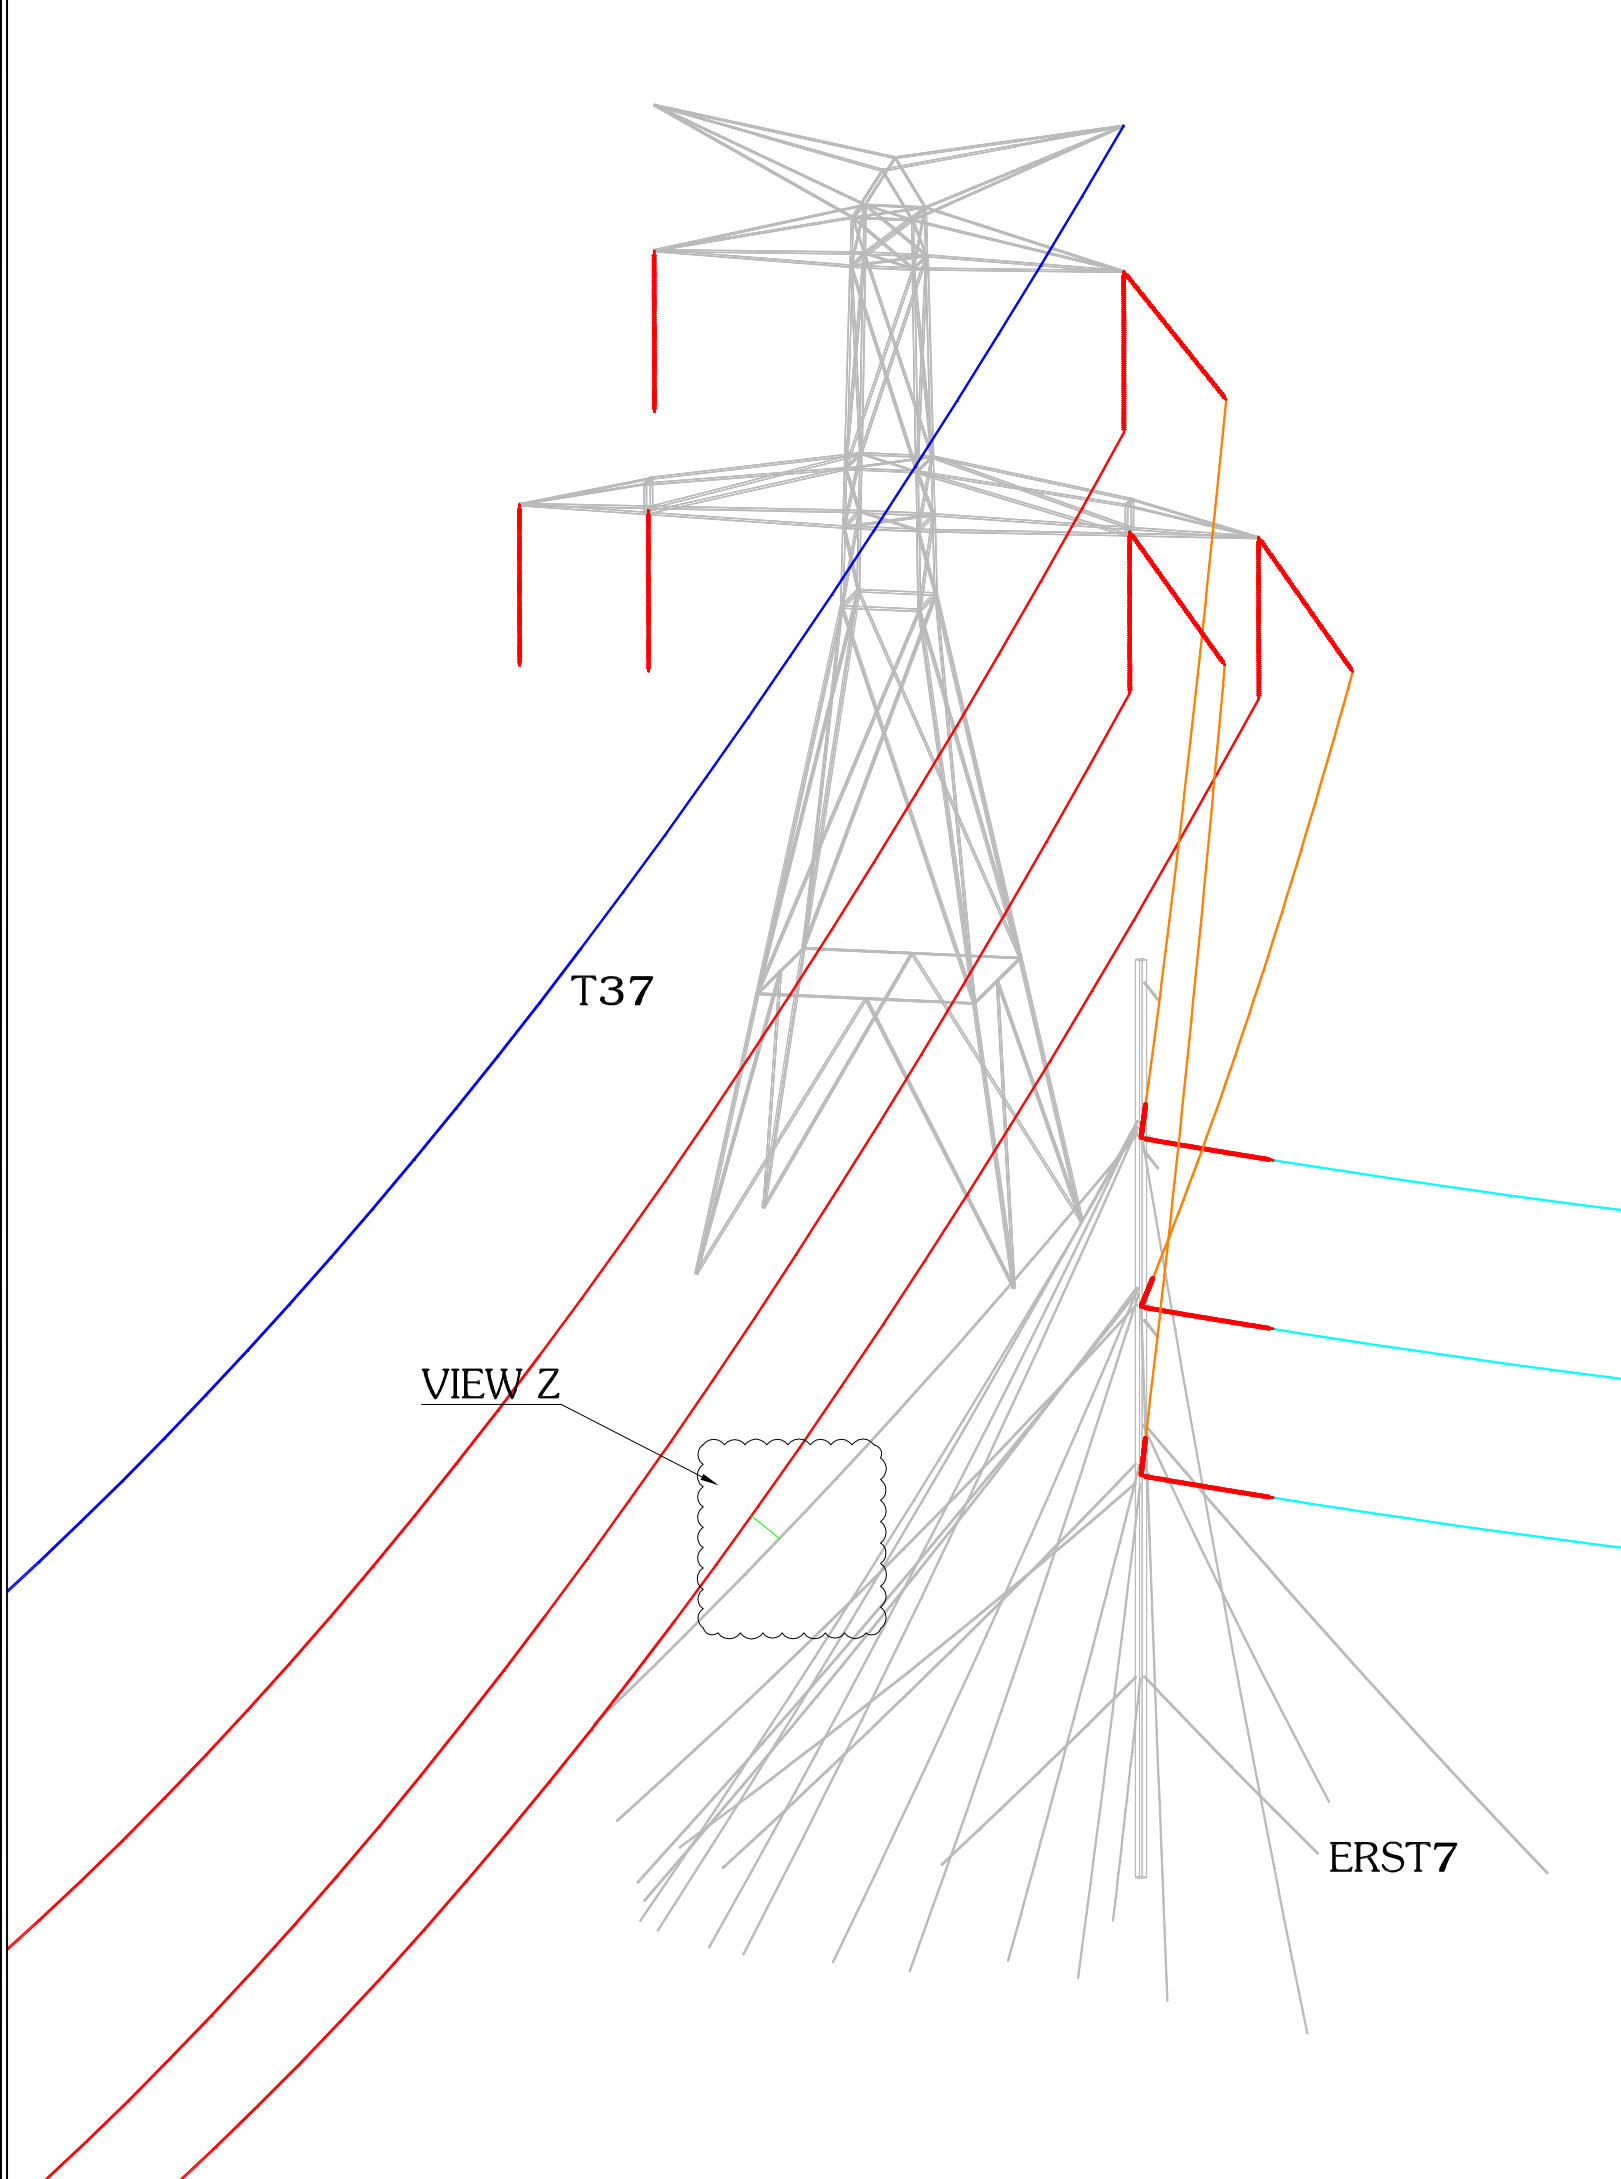


VIEW Z

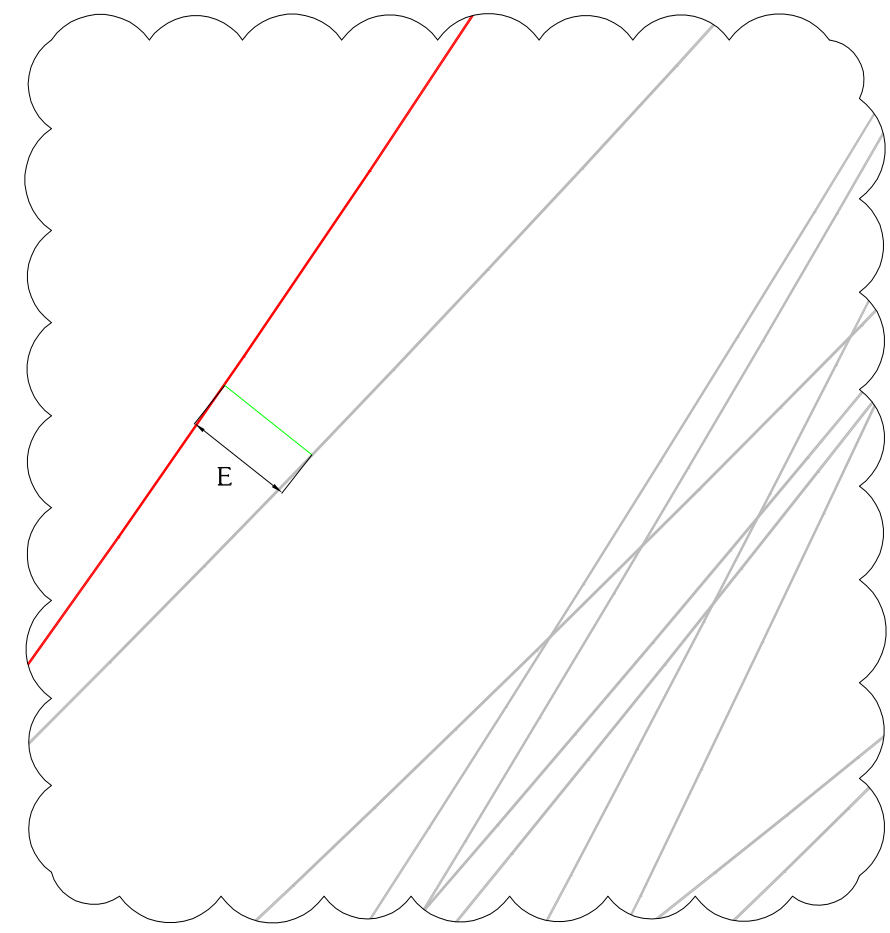

CLEARANCE TABLE	
KEY	CLEARANCE AVAILABLE
A	2.9 m
B	2.3 m
C	3.6 m
D	4.3 m
E	1.55 m

DISCLAIMER:

This Drawing is the property of Enfras Technical Services L.L.C (Dubai,U.A.E) & its de-facto parent Company -M.M Enterprises (India) and must not be passed on to any third person or firm/company not authorized by us,nor be copied/ made use in full or part by such person or firm/company without our prior permission in writing.

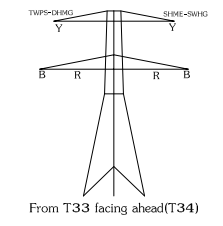

LEGEND

- Existing 400kV OHL
- OPGW

Rev	Date	Description	Drawn	Chkd	Appr
00	08-11-14	ISSUED FOR APPROVAL	GD	VV	

CLIENT :
دائرة النقل
DEPARTMENT OF TRANSPORT

EMPLOYER :
مساندة
Musanada

OHL ASSET OWNER :
ABU DHABI TRANSMISSION & DISPATCH COMPANY
TRANSCO
 P.O. Box: 173, Abu Dhabi Tel: 02-6414000

SUPERVISING CONSULTANT :
AECOM
 PO. Box 43266 Abu Dhabi United Arab Emirates
 Tel. +971 2 613 4000 Fax +971 2 613 4001 www.aecom.com

OHL CONSULTANT :
PB Power
 P.O. Box 47445, Abu Dhabi, U.A.E. Tel. 8786060 Fax 6779772

CONTRACTOR :
GHANTOOT TRANSPORT & GEN. CONT. EST.
 (ROADS DIVISION)
 POST BOX NO: 30541
 Tel:02-6419004 - Fax:02-6419003
 ABU DHABI - U.A.E.

ELECTRICAL CONTRACTOR :
GHANTOOT TRANSPORT & GEN. CONT. EST.
 (Electrical Projects Division)
 P.O. Box No: - 129170
 Abu Dhabi, U.A.E.

OHL SUB-CONTRACTOR :
CENTAUR
 ELECTRO-MECHANICAL CONTRACTING CO.(LLC)
 P.O.Box 25024, Dubai - U.A.E.
 Tel: (9714) 4542808, Fax : (9714) 4542808
 Website: www.centaur.ae, E-mail: centaur@emirates.net.ae

OHL & ERS ENGINEERING :
ENFRAS TECHNICAL SERVICES (L.L.C)
 P.O.Box :7521, Dubai - U.A.E
 Tel: +971-4-28954 Fax: +971-4-2895402
 Website: www.enfras.com E-mail: enfras@emirates.net.ae

PROJECT :
ABU DHABI DUBAI ROAD
E311(PACKAGE-A)
 Cont. no:- PD/CA/BPS/AG/R595/P143-2013-DOT/13/229

DRAWING TITLE :
ERS BP 400 kV (CS3)
3D Model:BY PASS ROUTE T34-T37

DRAWN : GD	CHECKED : VV	APPROVED :
DATE : 08-11-2014	SHEET : 4 OF 4	SCALE : NTS
DRAWING NO : 13229-00SIT-GE-GTG-EHV-SPD-0623-00		