

COMPLETE VIEW OF ARRANGEMENT

VIEW B-B


RAS AL KHOR SIDE

LEFT CIRCUIT

RIGHT CIRCUIT

IN RIGHT CIRCUIT ONLY
 BOTTOM PHASE ENERGIZED

SLACK SPAN TOWARDS NAJMA

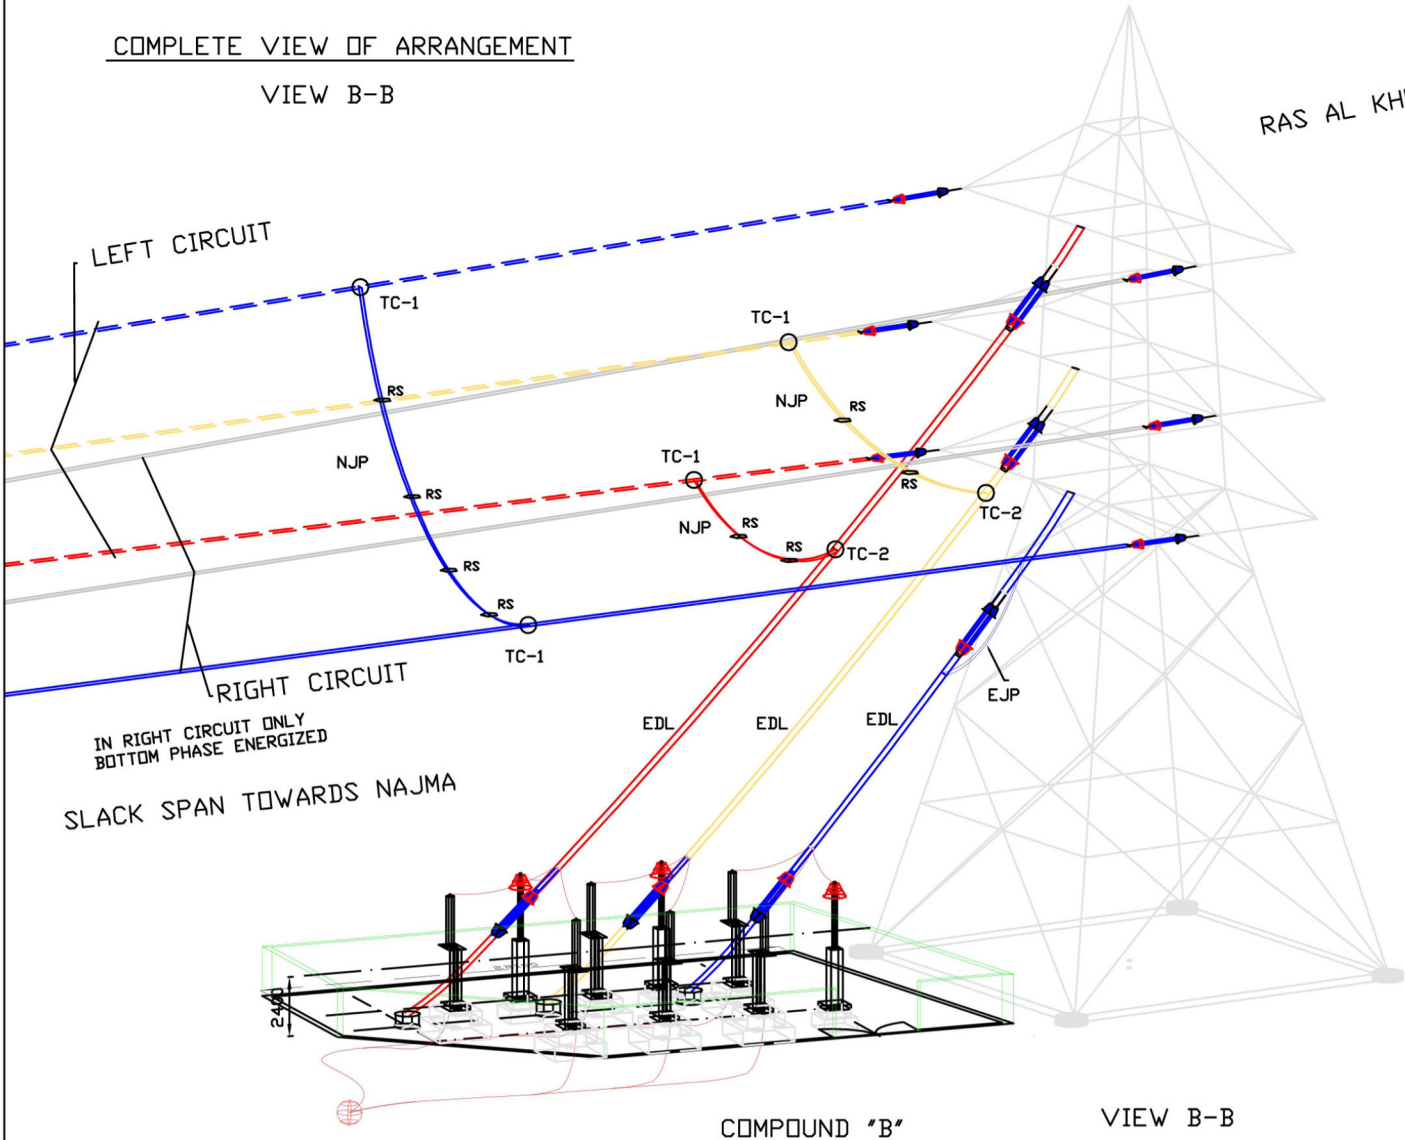


COMPOUND "B"

VIEW B-B

EXISTING PHASE CONDUCTORS:
 TWIN BUNDLE ACSR "SCOTER"

- EDL - EXISTING DOWN LEADS : 2 x AAA "YEW"
- EJP - EXISTING JUMPER: 2 x AAA "YEW"
- NJP - NEW JUMPER: 2 x AAA "YEW"
- TC-1 - "T" CLAMP TYPE 1 ^(X)
- TC-2 - "T" CLAMP TYPE 2 ^(XX)
- RS - RIGID SPACER (200mm)

NOTE:

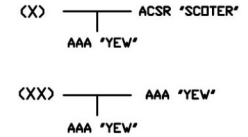

REFERENCE ORIENTATION:
 LOOKING TOWARDS RAS AL KHOR

Design Engineering:



ENFRAS TECHNICAL SERVICES (L.L.C.)
 P.O.Box :7521, Dubai - U.A.E.
 Tel: +971-4-2895401
 Fax: +971-4-2895402

DEWA CONTRACT: CNE / 323B/05

TITLE: ARRANGEMENT: RE ORGANISING
 OHL DOWN DROPS AT RUWAIYAH
 CSE COMPOUND

DWG No : RA-132/DEWA/DWG-001	SHEET: 5/8	REV: 0
---------------------------------	---------------	-----------