


"B" PHASE TRANSPOSITION DETAIL

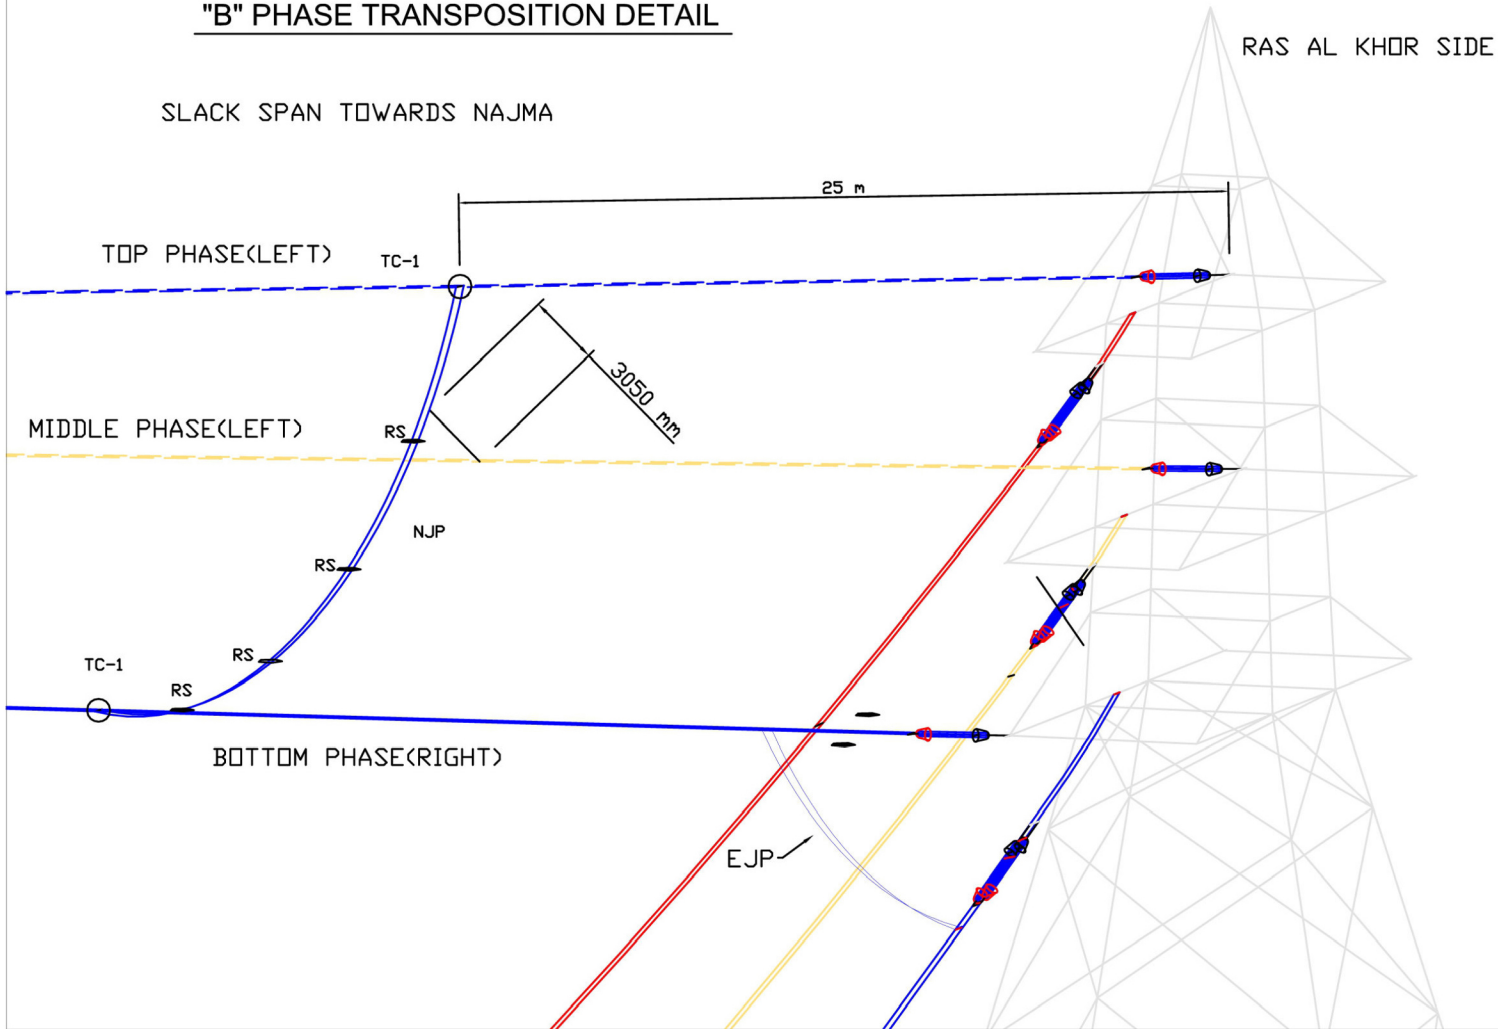

NOTE:

- BOTTOM PHASE (RIGHT) ENERGIZED
- RS : RIGID SPACER (200mm)
4 SPACERS EQUALLY SPACED
- NJP LENGTH: 2x 23.5m

Design Engineering:



ENFRAS TECHNICAL SERVICES (L.L.C)
P.O.Box :7521, Dubai - U.A.E.
Tel: +971-4-2895401
Fax: +971-4-2895402

DEWA CONTRACT: CNE / 323B/05

TITLE: ARRANGEMENT: RE ORGANISING
OHL DOWN DROPPERS AT RUWAIYAH
CSE COMPOUND

DWG No : RA-132/DEWA/DWG-001

SHEET: 6/8
REV: 0